


| | | | | | | | | | | | | | | | | | |
|----|-------|----|--------------|----|--------------|----|--------------|----|--------------|----|--------------|----|-------------|----|-----------------|----|-----------------|
| 89 | 大黒幕 | 87 | 神席5 一文字幕5 | 84 | 神席4 一文字幕4 | 81 | 神席3 一文字幕3 | 78 | 神席2 一文字幕2 | 75 | 神席1 一文字幕1 | 72 | カーテン縦横 | 69 | スクリーン | | |

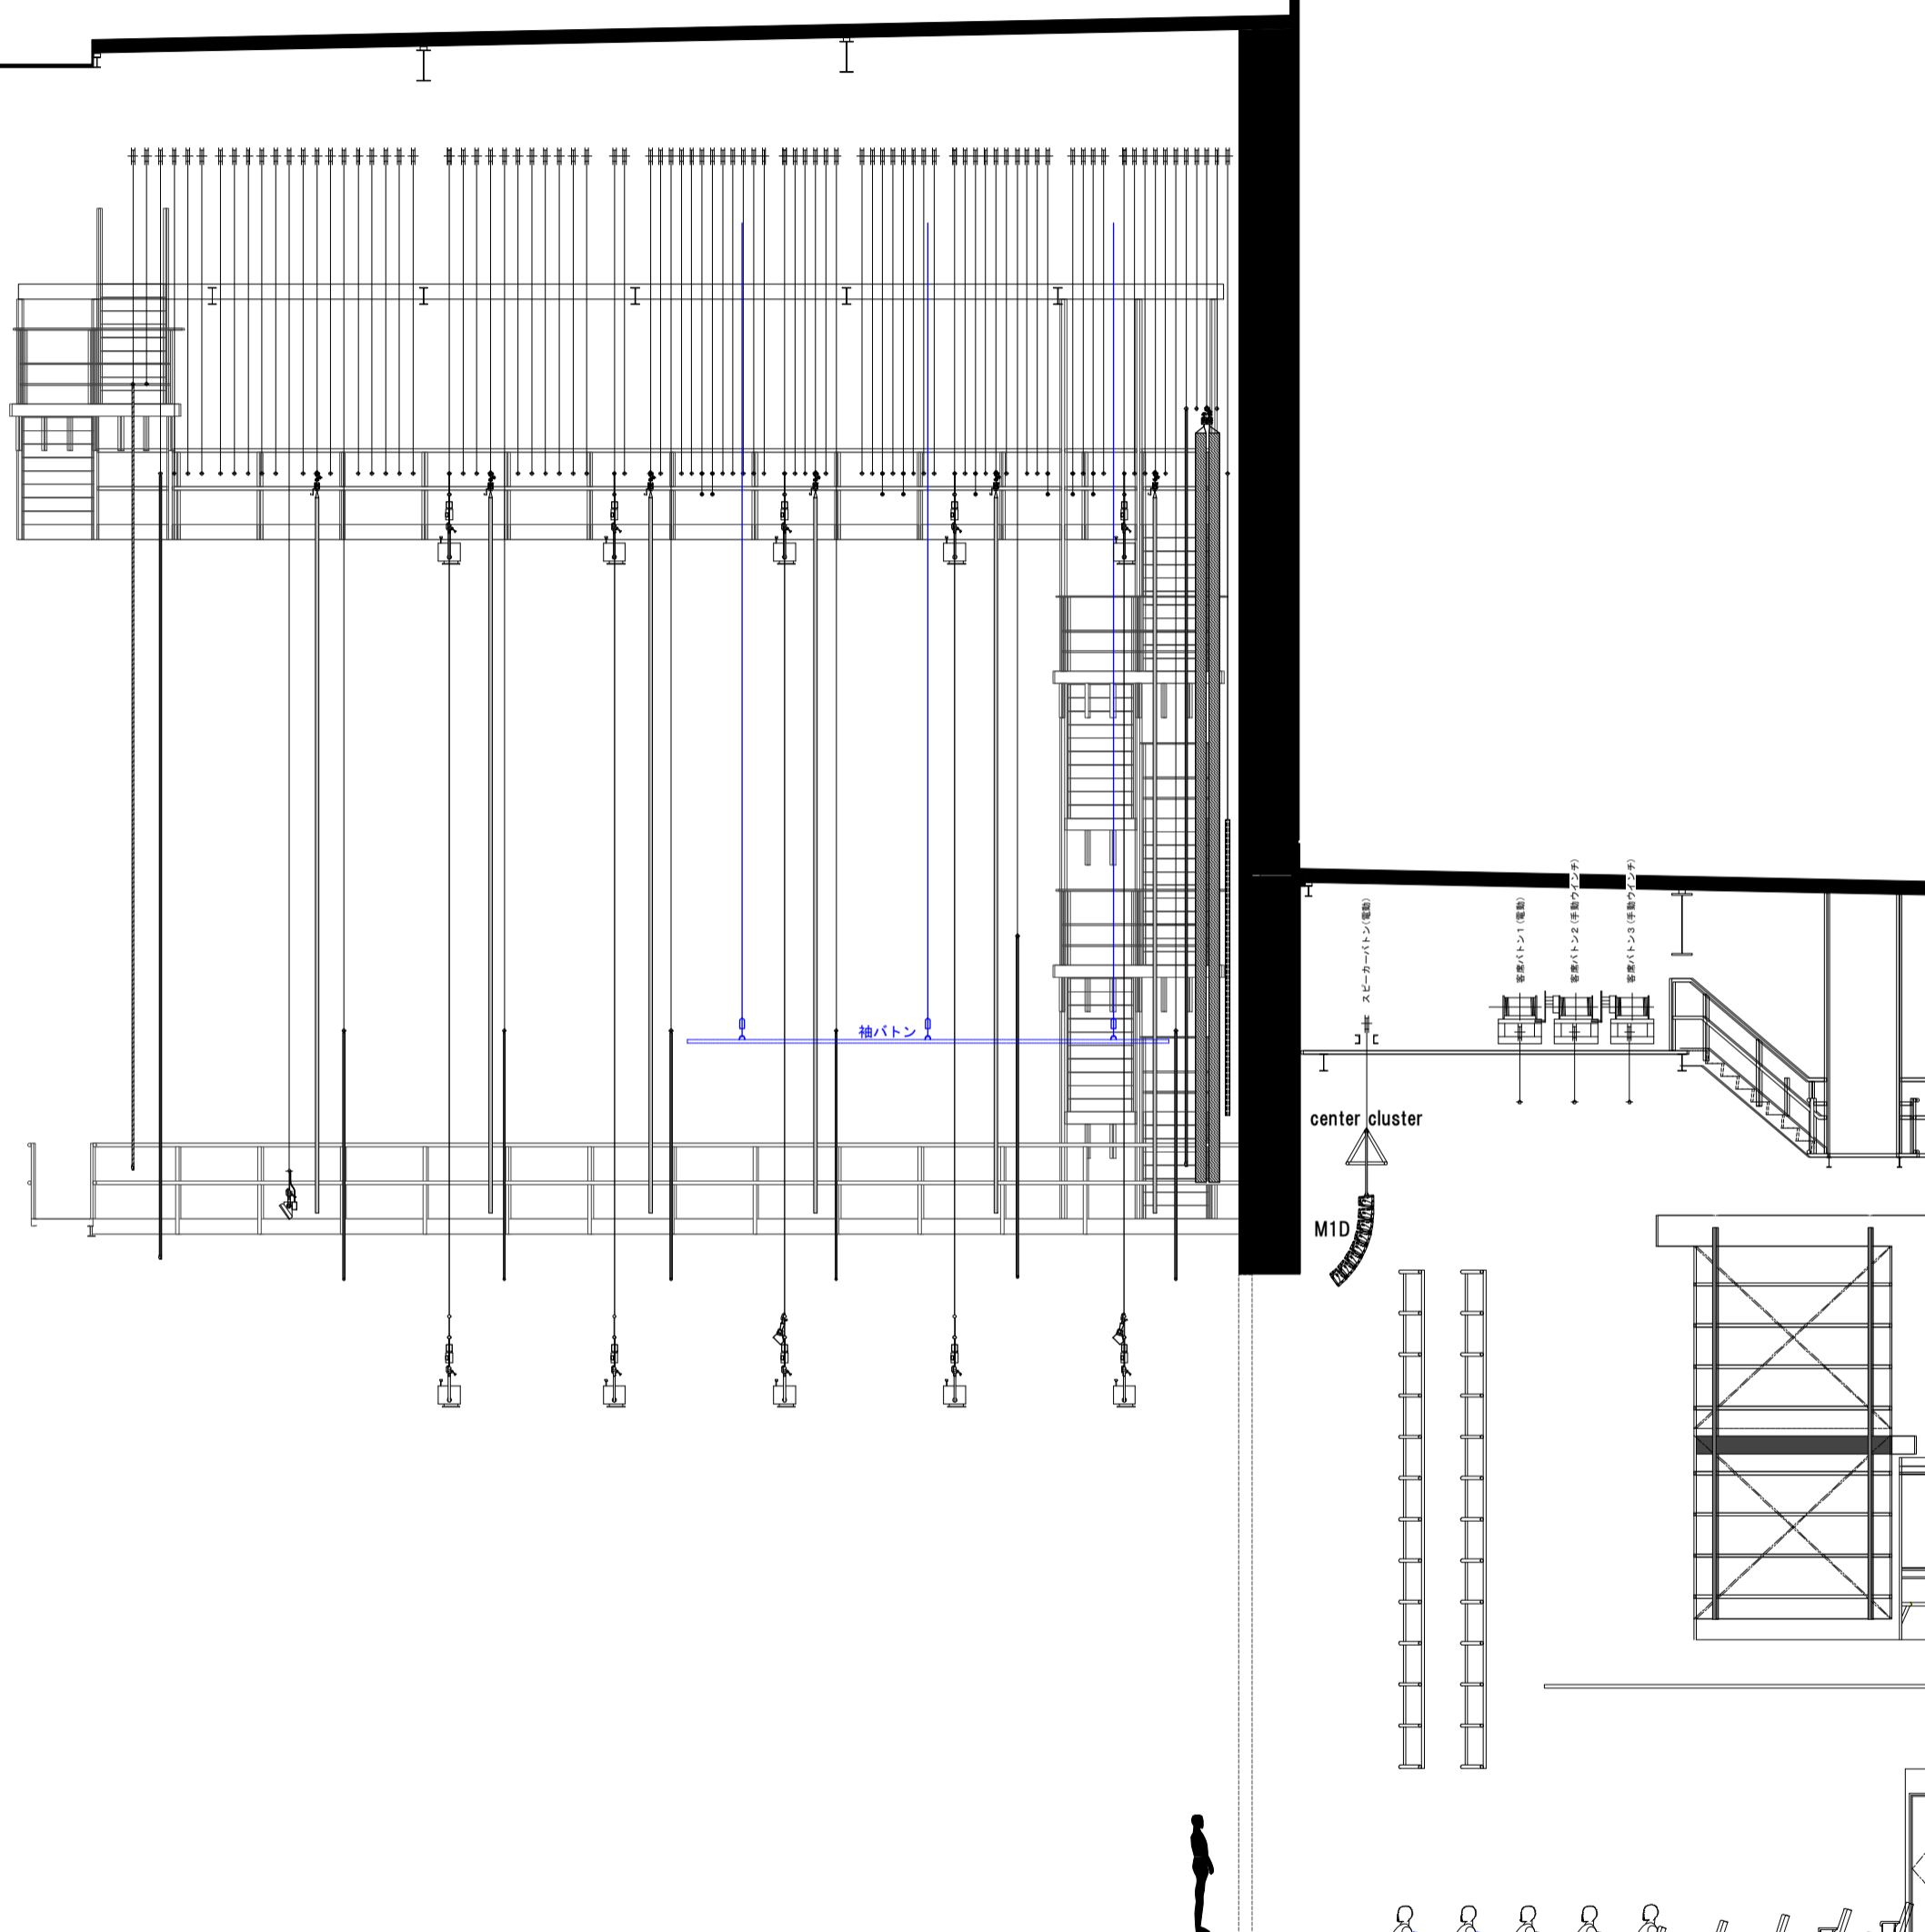

劇場断面図 SCALE/ 1:100 単位 : mm

DATE

THEATRE/ シアターBRAVA !

DESIGN BY/ DRAWING NO./

DIRECT BY/

LIGHTING BY/

SOUND BY/

540-0001
 大阪市中央区城見1-3-2
 技術 TEL:06-6946-2337
 FAX:06-6946-2270

